


BRIARWOOD

Master Irrigation Plan

Revision 11 - July 5, 2021

LOWER Irrigation System (Pumped)
WENATCHEE RECLAMATION DISTRICT

UPPER Irrigation System (Gravity)
GREATER WENATCHEE IRRIGATION DISTRICT

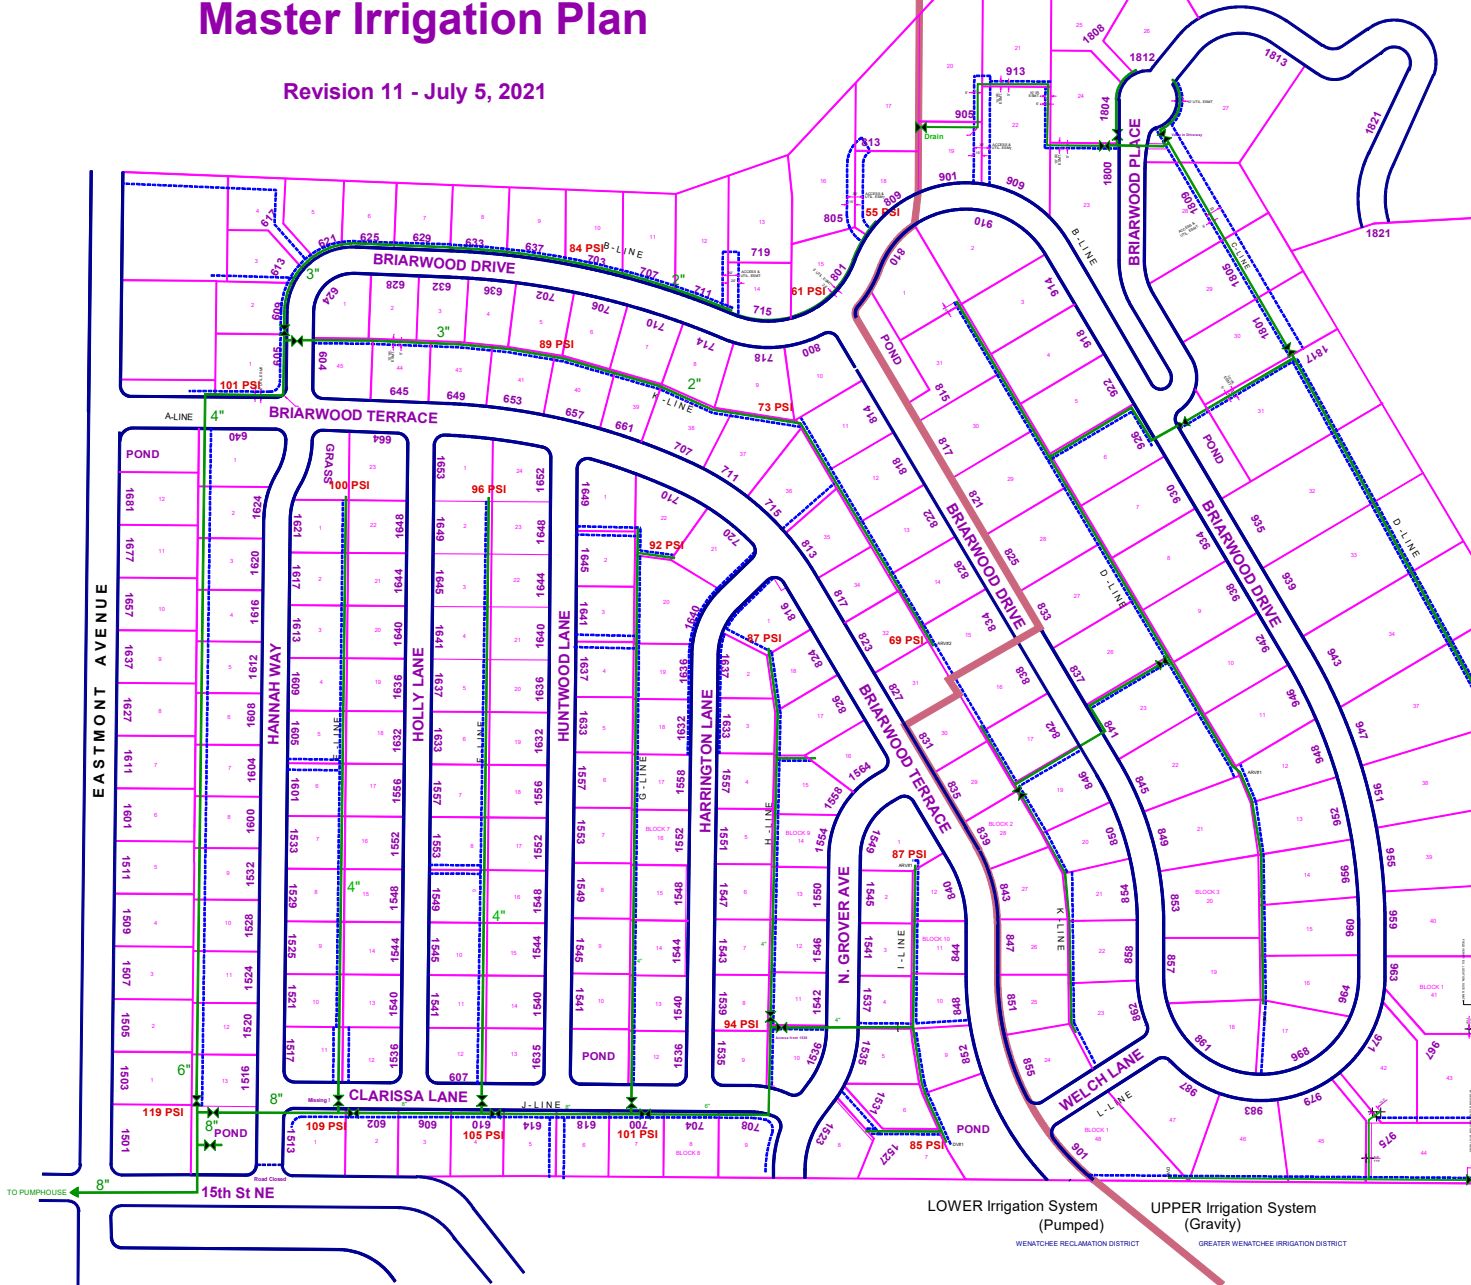

Legend

- Lot Boundaries
- Irrigation Lines
- Easements
- Street Boundaries
- ✕ Shutoff Valve
- 1805 House Numbers
- Lot Numbers
- 96 PSI Average pressure

PUMP
 155 PSI
 Elevation 856'

LOWER Irrigation System (Pumped)
WENATCHEE RECLAMATION DISTRICT

UPPER Irrigation System (Gravity)
GREATER WENATCHEE IRRIGATION DISTRICT